


INSTALLATION DIAGRAM

Installed as a Dampcourse on Second course stepdown to meet AS3660.1

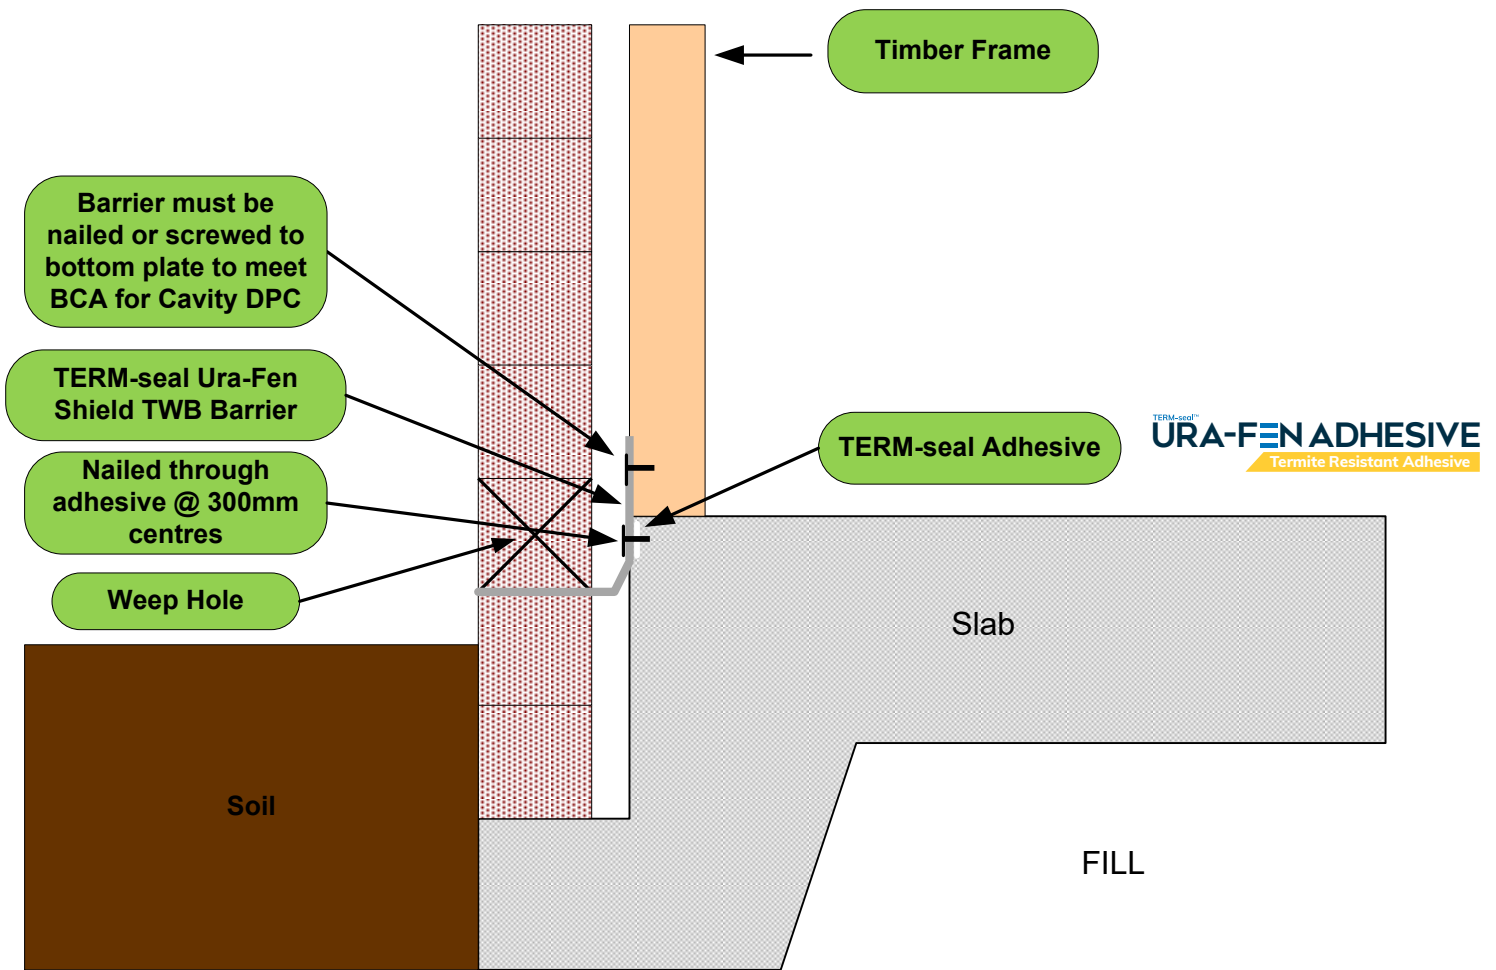

TERM-seal™ URA-FEN ADHESIVE
Termite Resistant Adhesive

TERM-seal™ URA-FEN SHIELD TWB
Termite & Waterproofing Barrier